


client:  
**SHOOLINI UNIVERSITY**  
 VILLAGE BAJHOL,  
 OACHGHAT-KUMARHATTI HIGHWAY,  
 TEHSIL AND DISTRICT SOLAN,  
 HIMACHAL PRADESH

- NOTES:
1. ALL DIMENSIONS ARE TO BE CHECKED AND CORRELATED WITH THE RELEVANT ARCHITECTURAL AND STRUCTURAL DRAWINGS AND ANY AMBIGUITY SHALL BE BROUGHT TO THE NOTICE OF THE ARCHITECT BEFORE COMMENCEMENT OF THE WORK. THE ARCHITECT IS NOT RESPONSIBLE FOR ANY SUCH DISCREPANCIES AND NEGLIGENCE ON THE PART OF THE CONTRACTOR.
  2. THIS DRAWING IS A COPYRIGHT OF THE ARCHITECT. IT SHOULD NOT BE REPRODUCED, COPIED OR HANDED OVER TO A THIRD PARTY WITHOUT CONSENT.
  3. THE DRAWING SCALE IS ONLY VALID WHEN IT IS PRINTED ON THE STATED SHEET SIZE.

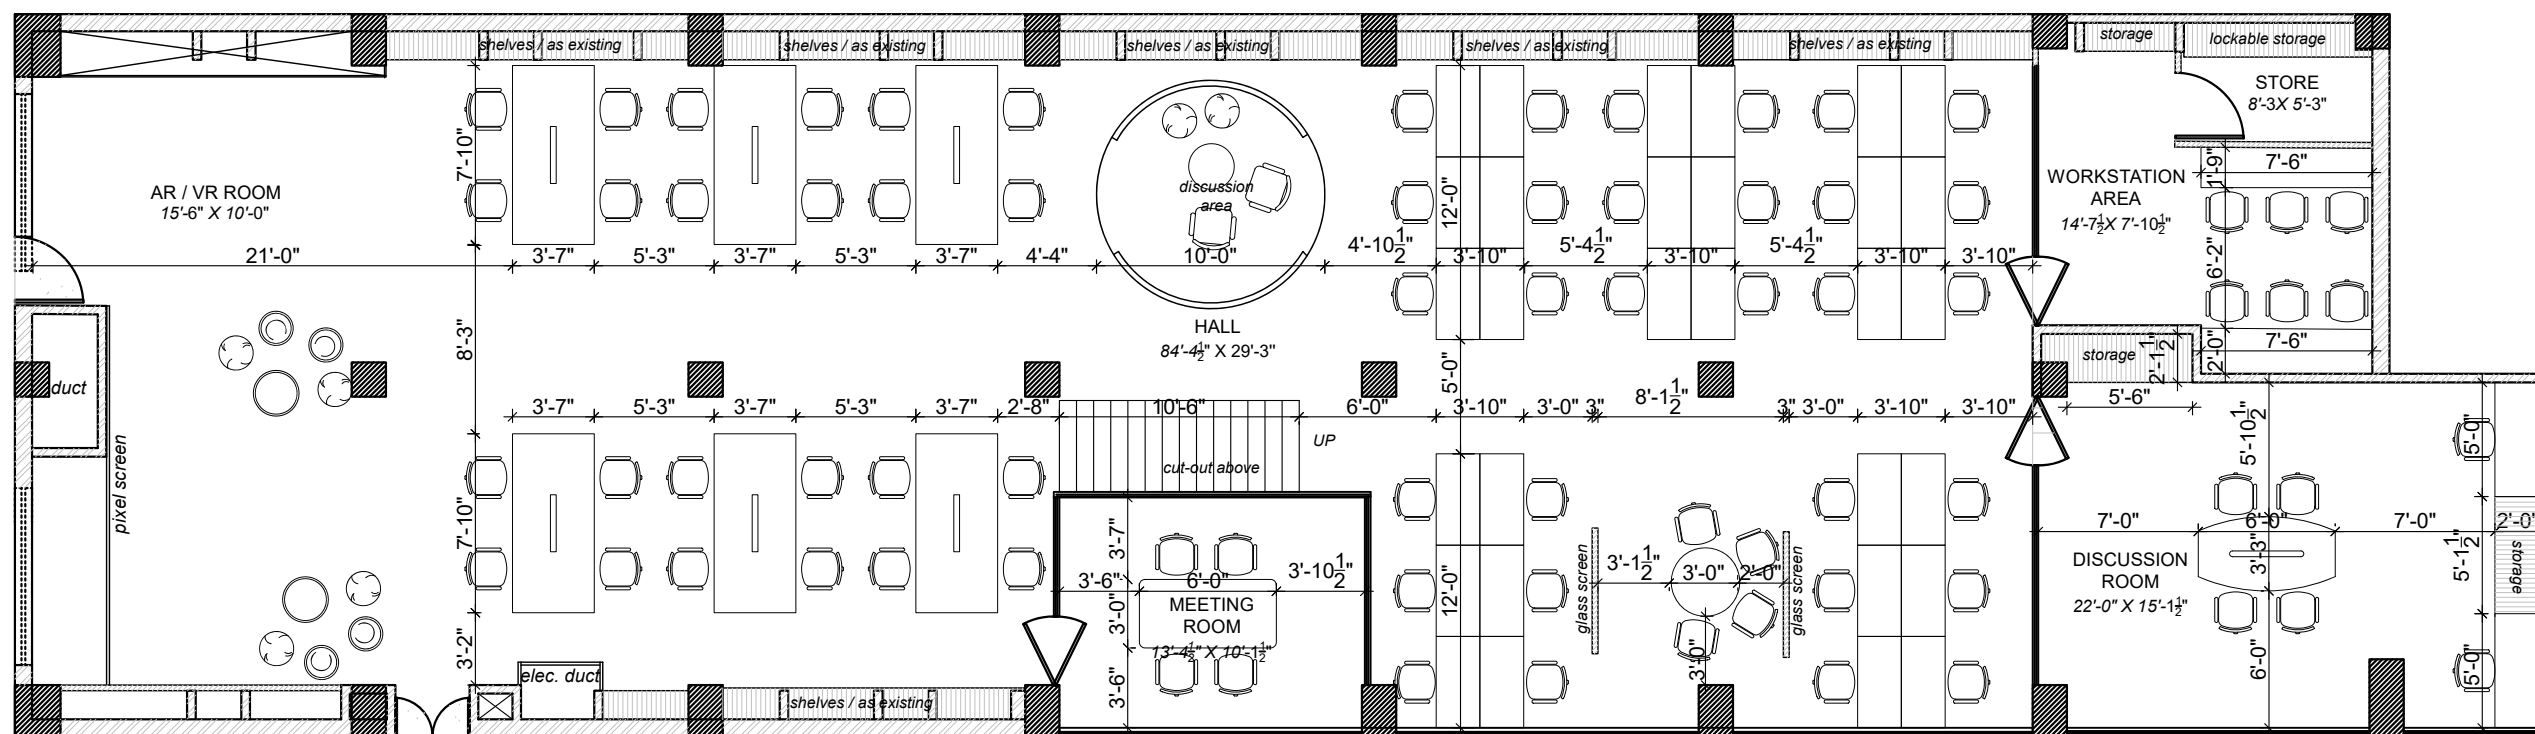

**FURNITURE LAYOUT PLAN**

NO.	REVISIONS

WORKING DRAWINGS  
 FURNITURE LAYOUT PLAN

PROJECT  
 PROPOSED ARTIFICIAL  
 INTELLIGENCE / AR VR LAB  
 at SHOOLINI UNIVERSITY

architects  
**D U F K I W H F W # X U L**  
**D V V R F I D W H V**  
*designing spaces that create volumes*  
 1106, Sector 2, Panchkula - 143112  
 T: +91.172.2583506 C: +91.9876724404. +91.9815068460  
 E: ar.himanshusuri@gmail.com, ar.bhupindersuri@gmail.com

scale: 3"=1'-0"	date: 04.06.2022	
dealt: Akanksha	chkd: Himanshu	
dwg no.: Shoolini/A3/ 1 OF 1		