



BASEMENT FLOOR PLAN

### Area Statement


S.NO	PARTICULARS	AREA (Sq feet )
1	BASEMENT	645
2	GROUND FLOOR	1845
3	FIRST FLOOR	1610
4	SECOND FLOOR	1610
5	THIRLD FLOOR	2057
6	TOTAL AREA	7767 sq feet

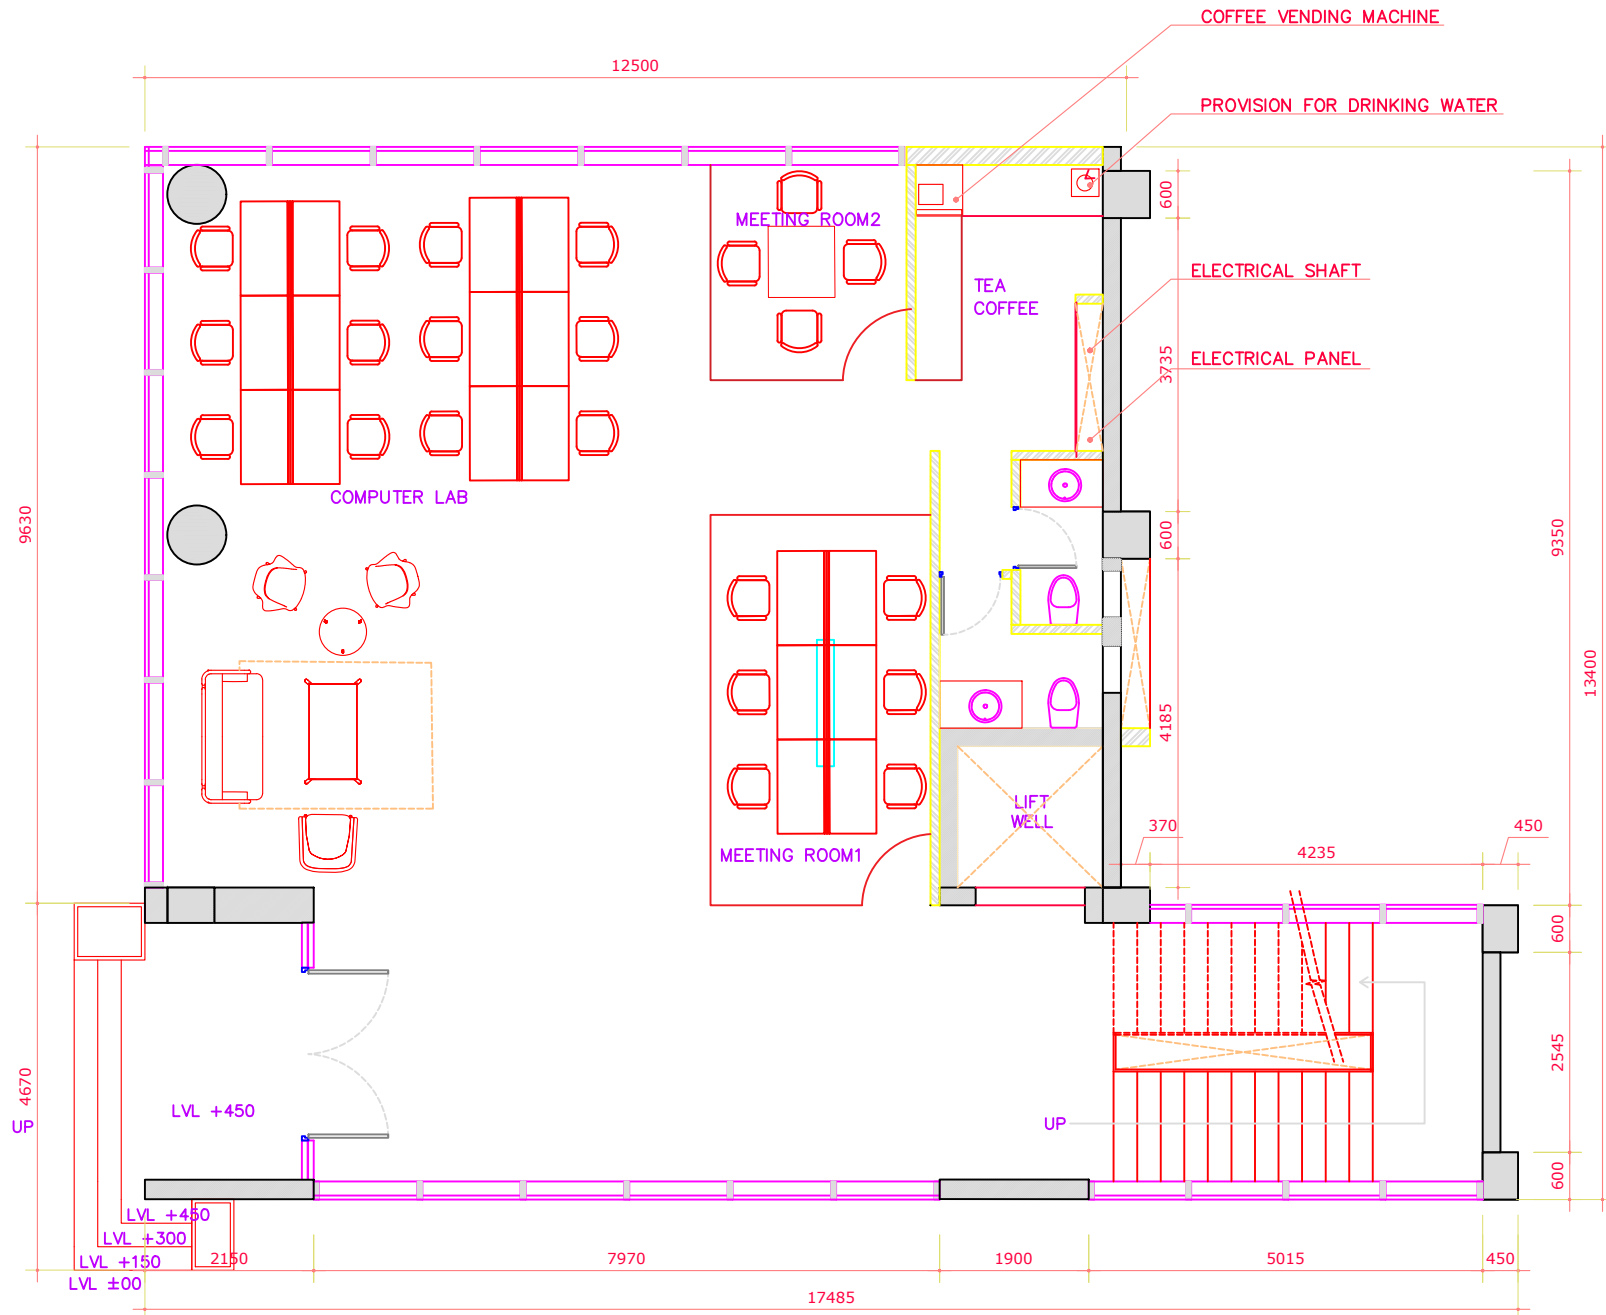


GROUND FLOOR PLAN

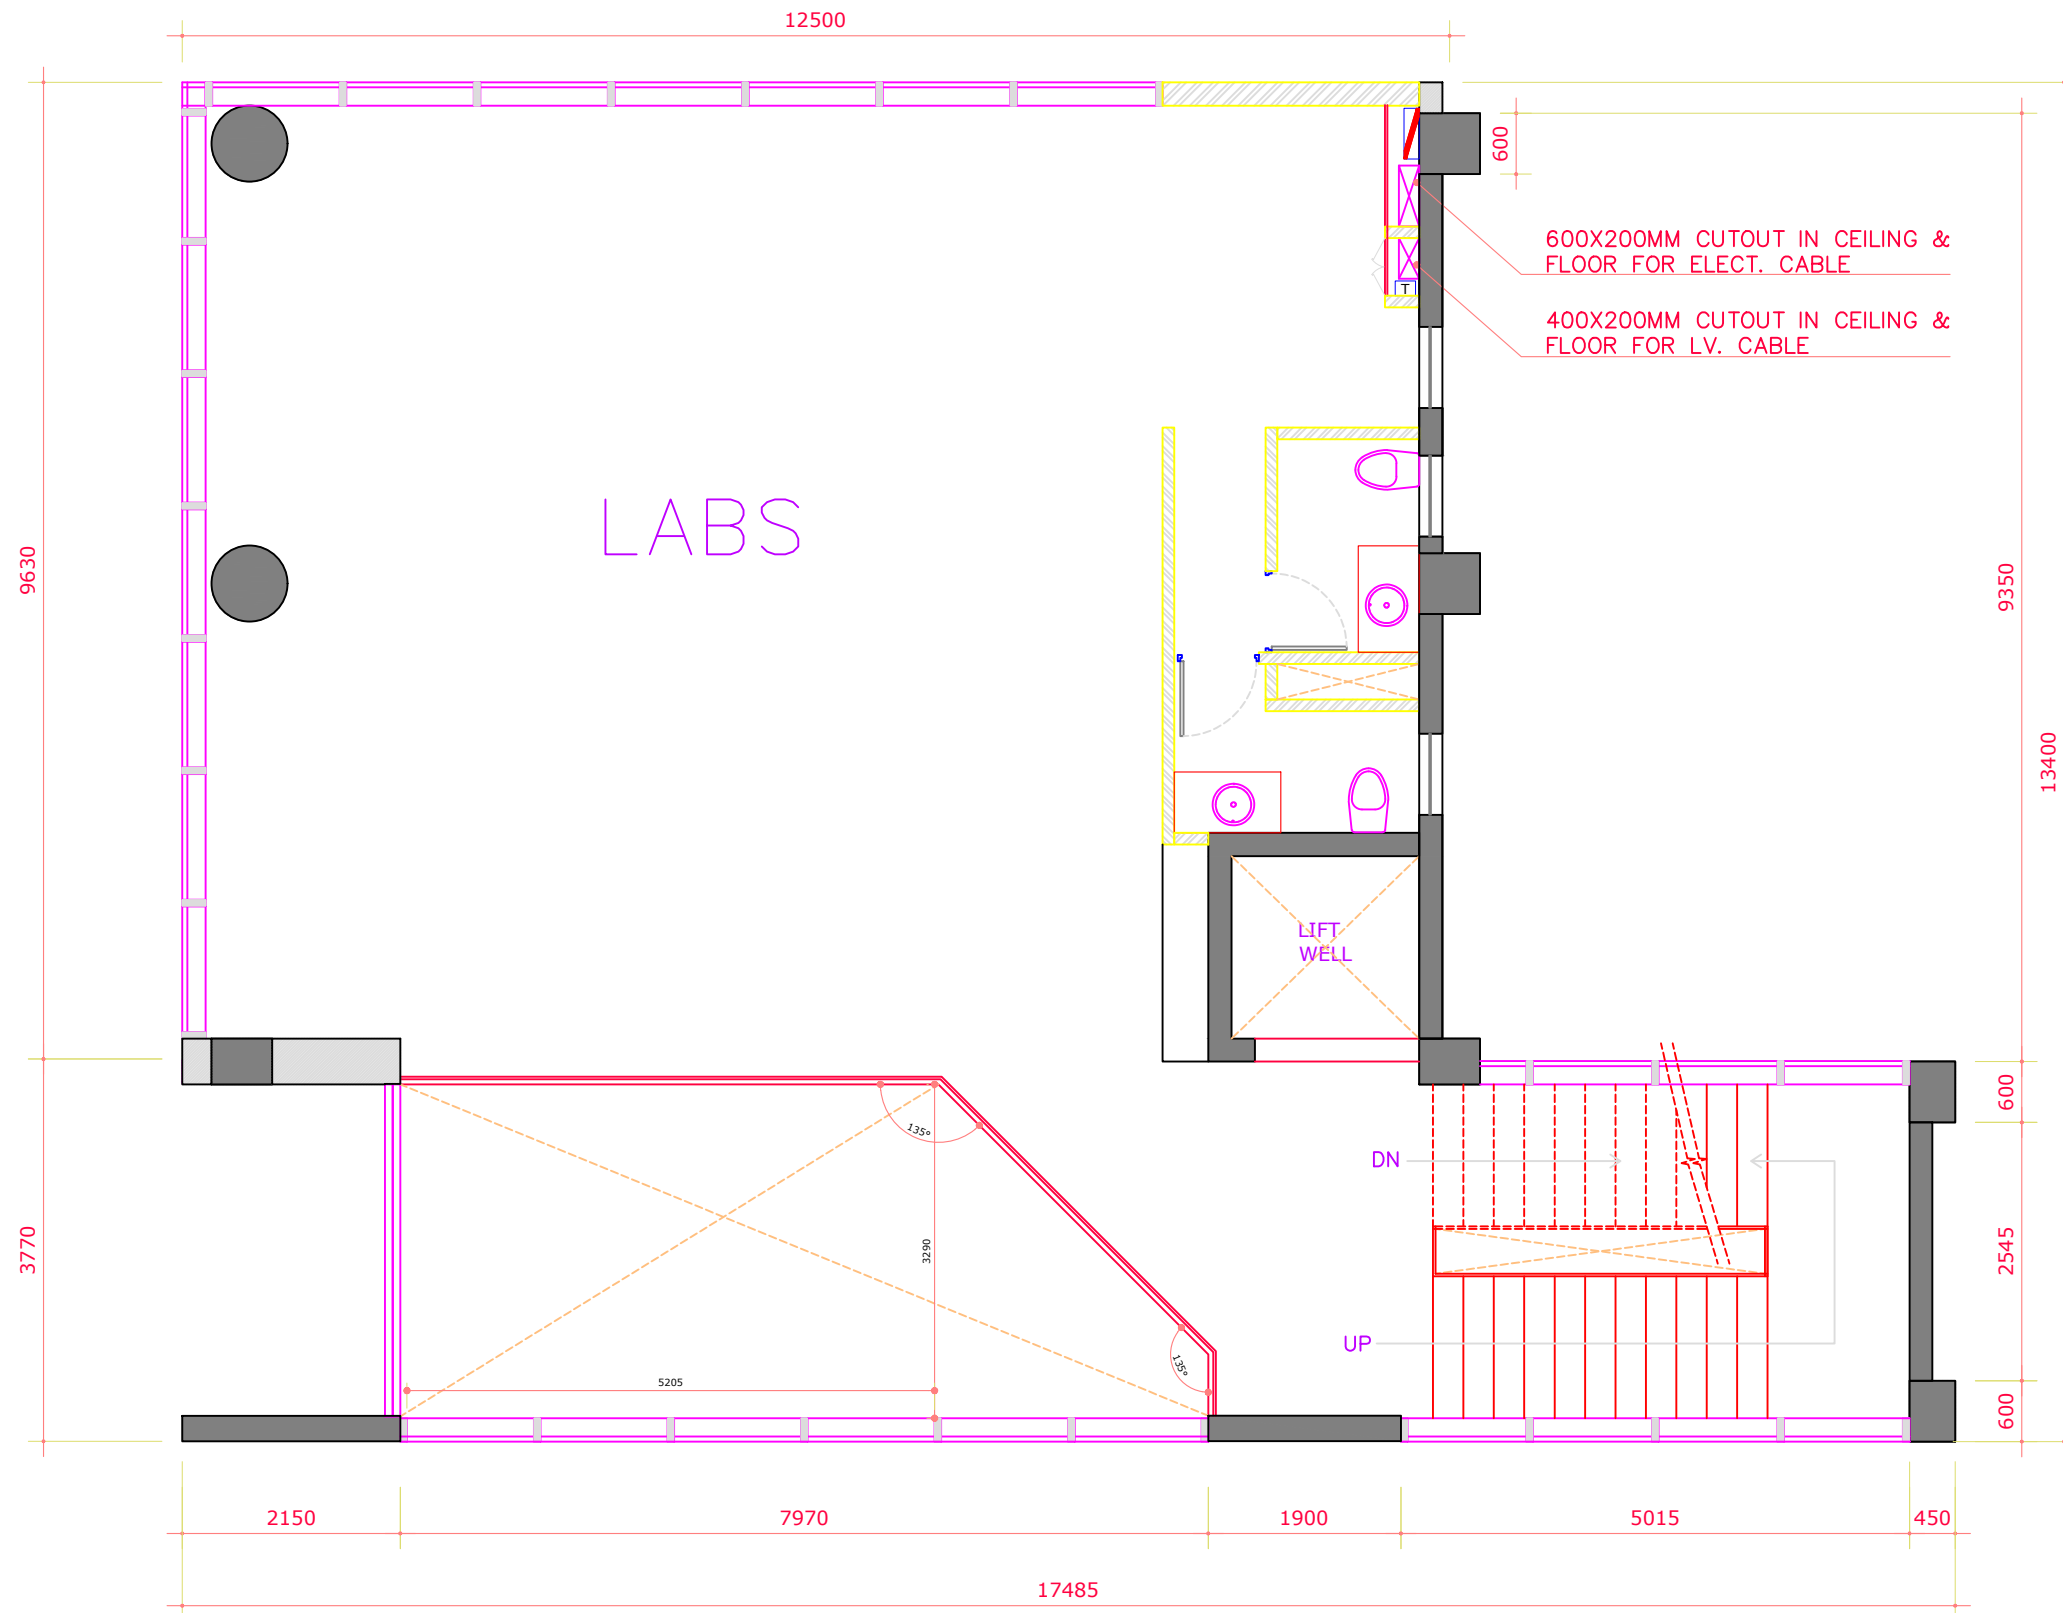

FIRST FLOOR PLAN

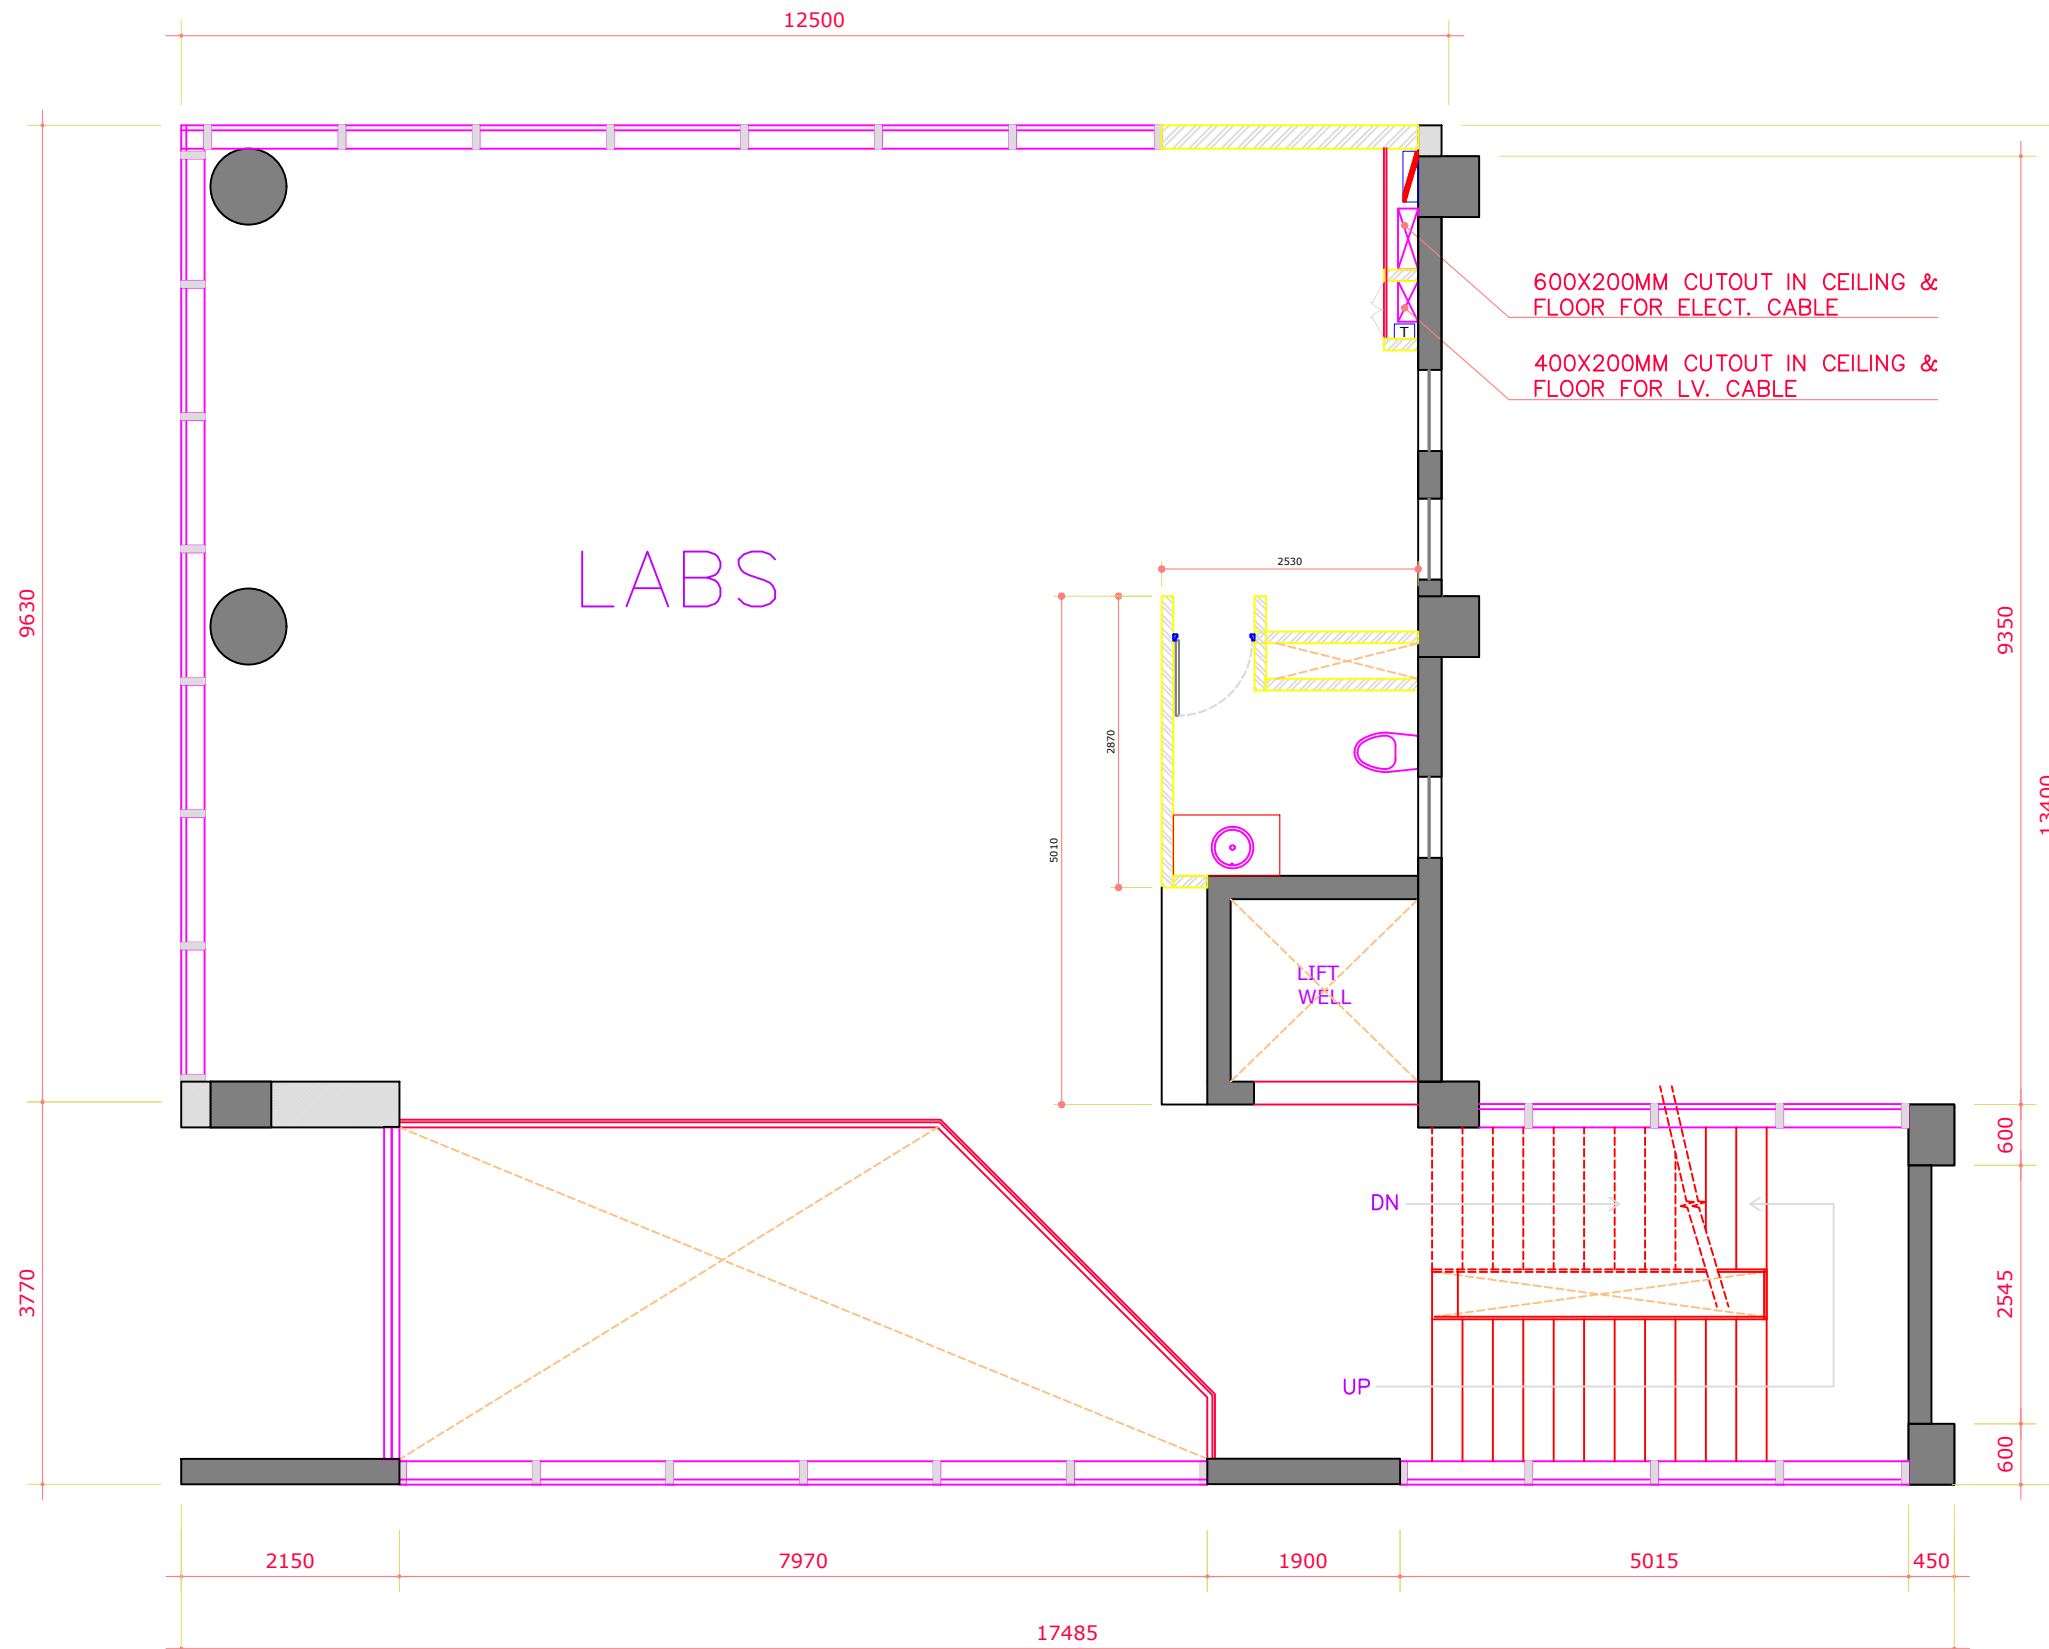

# SECOND FLOOR PLAN

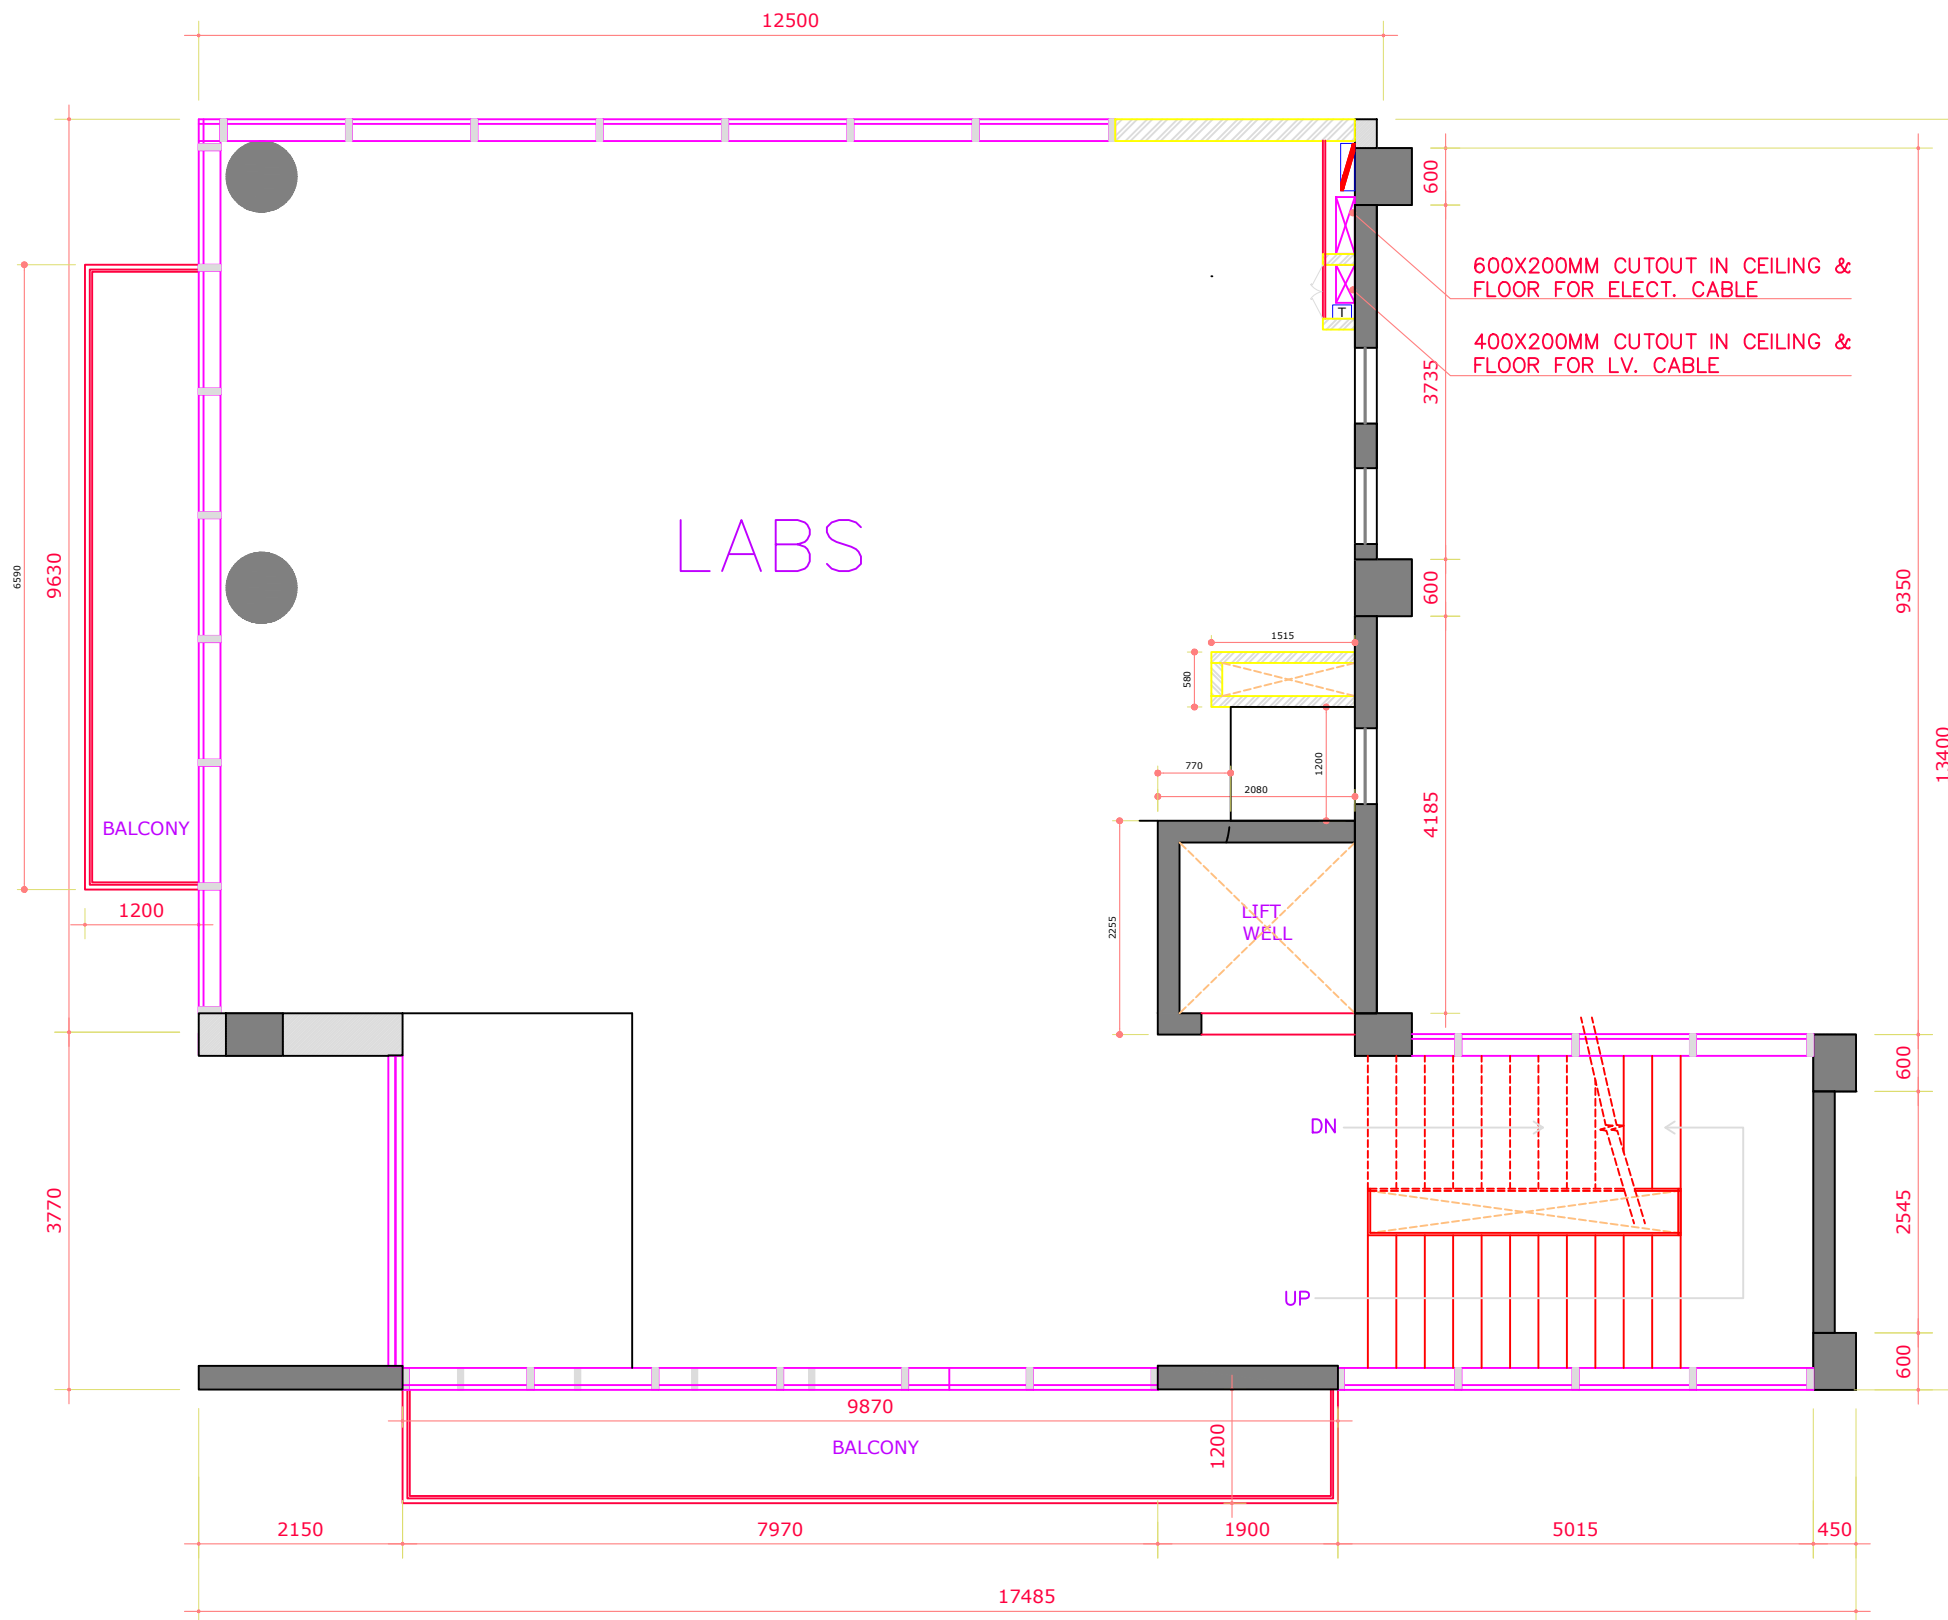

THIRD FLOOR PLAN



